




existing ground floor plan | scale 1:100

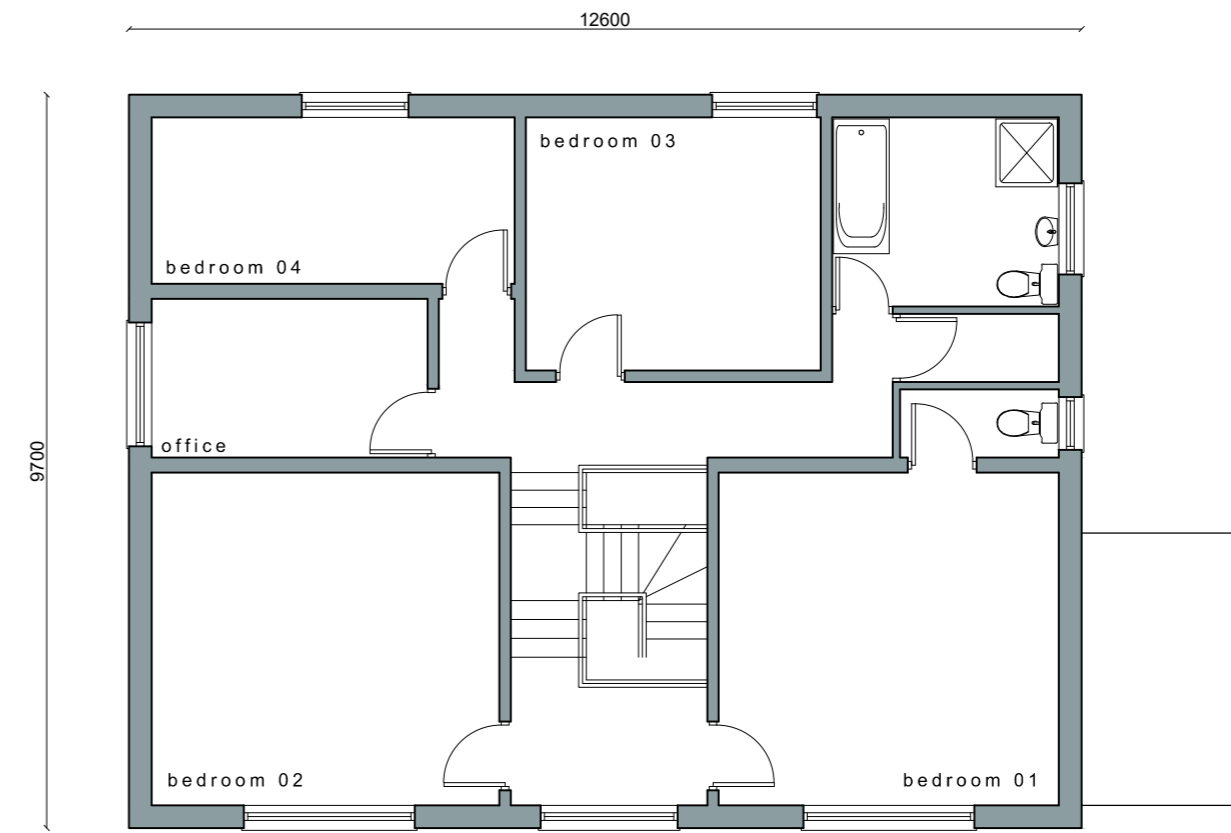

existing first floor plan | scale 1:100

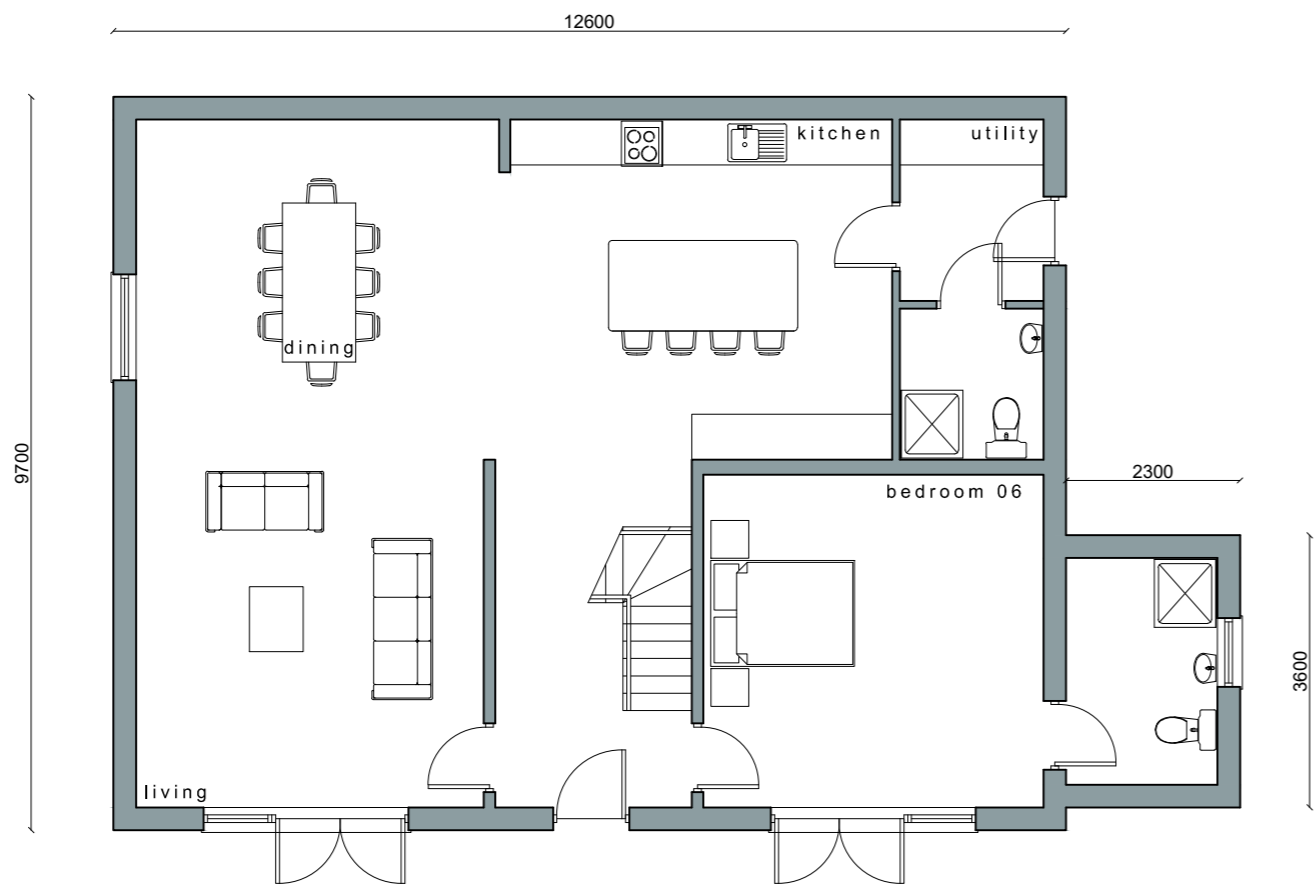

proposed ground floor plan | scale 1:100

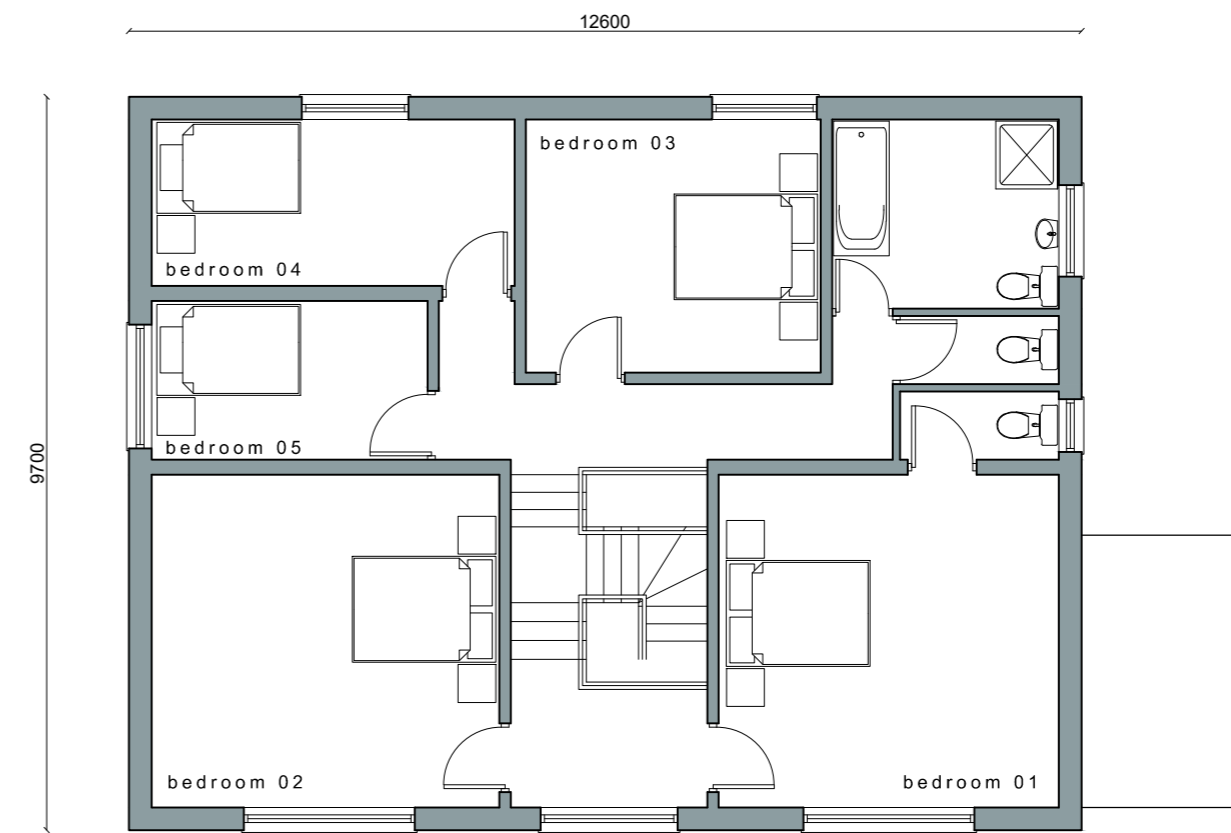

proposed first floor plan | scale 1:100



Notes:
This drawing is for planning purposes only.
Do NOT scale this drawing for construction purposes.

CLIENT:	Kay Aitken				
PROJECT:	Proposed Change of use from dwelling (C3) to residential institution (C2) Grange Farm, Humber Lane, HU12 0SA.				
TITLE:	Existing and Proposed Floor Plan Layouts				
DATE:	SCALE:	SIZE:	DRAWN BY:	PLANNER:	DRAWING STATUS:
Nov 2023	1:100	A2	MM	MB	Planning
Version:	V01				