



- Figured dimensions to be followed in preference to scale
 - All dimensions shall be verified by the Contractor(s) on site prior to work commencing and relevant orders being placed.
 - Any discrepancies to be brought to the attention of the Contract Administrator for instructions prior to proceeding.
 - This drawing is the copyright of the Architect

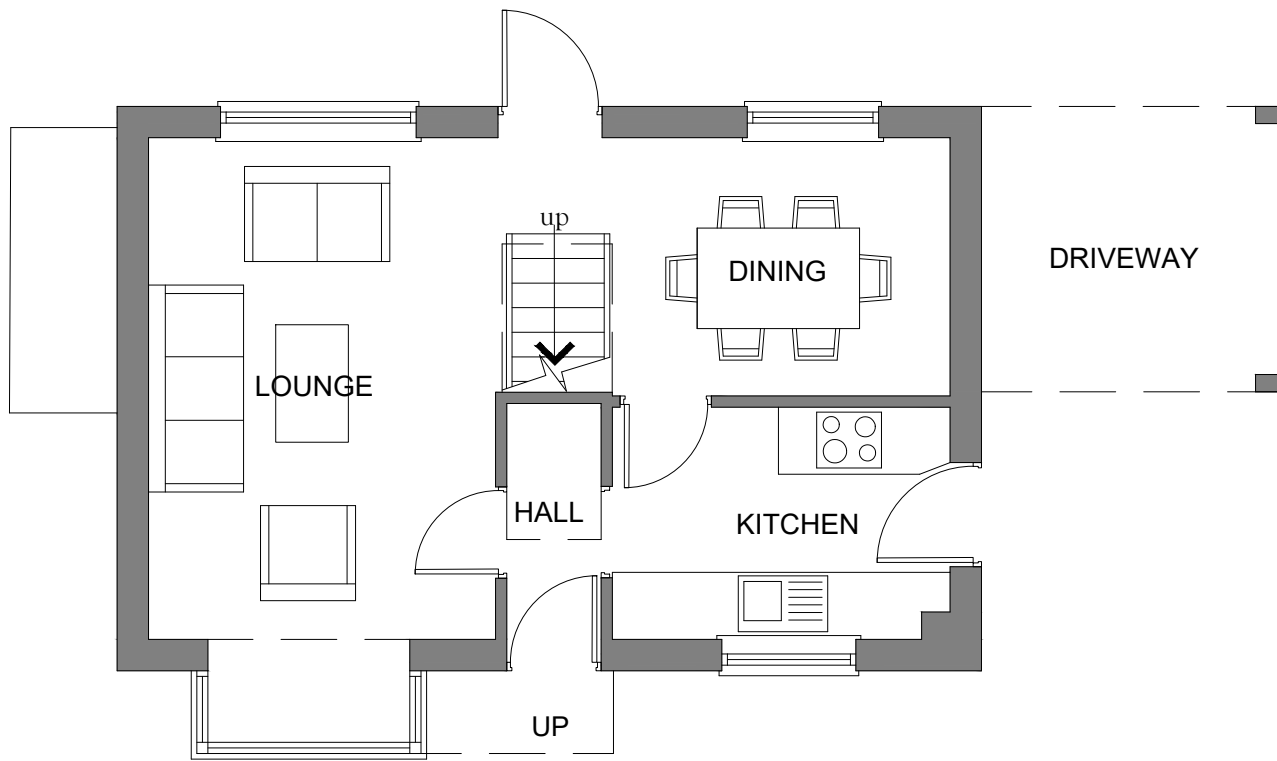

GROUND FLOOR PLAN

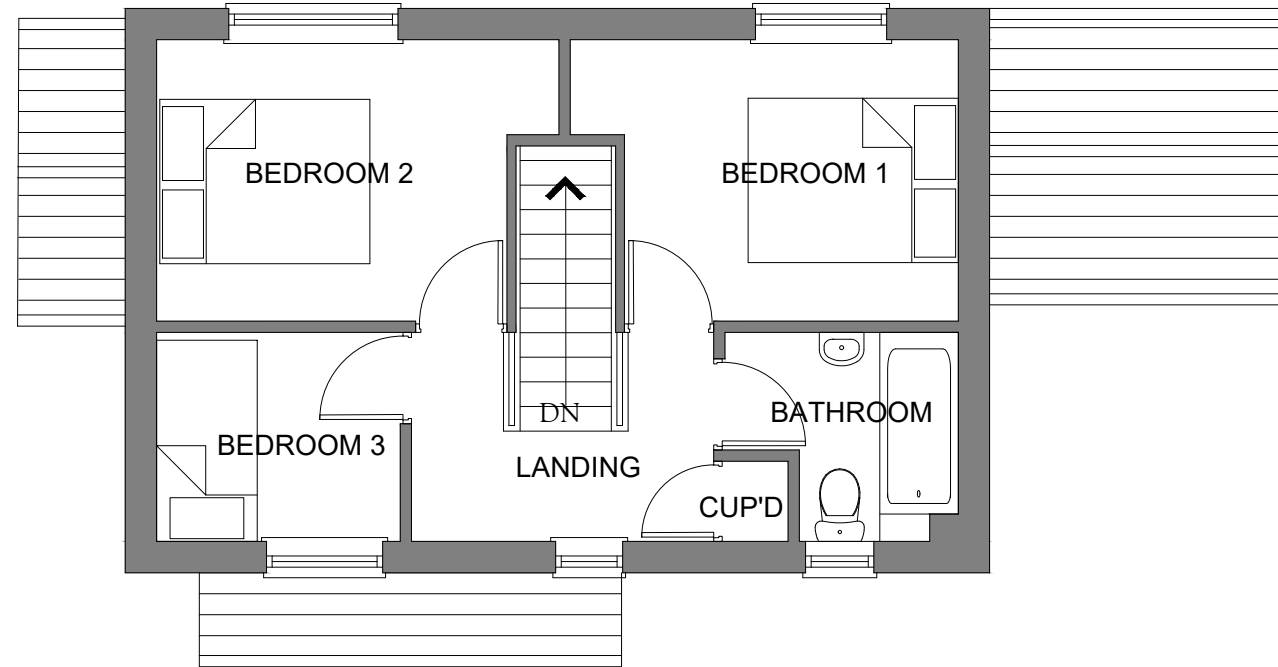

FIRST FLOOR PLAN

CLIENT NAME
MPSG

PROJECT:
19 Bampton Cl, Furzton, Milton UK

DRAWING:
EXISTING FLOOR PLANS

DATE: NOV 25	DRAWN BY: FA	CHECKED BY: AS
SCALE: 1:50@A3	DRAWING NO: 0-2	REV: 00