


General Notes
DO NOT SCALE OFF THIS DRAWING
This scheme is subject to town planning and all other necessary consents.
Dimensions, area and levels where given are only approximate and subject to site survey. All dimensions are to be checked on site. Any discrepancies or variations are to be reported to the architect before work commences.
Figured dimensions only are to be taken from this drawing.
This drawing is to be read in conjunction with all relevant consultants and / or specialists drawings / documents and any discrepancies or variations are to be reported to the architect before the affected work commences.


ARCHTONICS ARCHITECTURE ALL RIGHTS RESERVED

REVISION SCHEDULE


No.	DATE	DETAILS
P1	2025 06 30	FIRST ISSUE - 6 BED OPTION

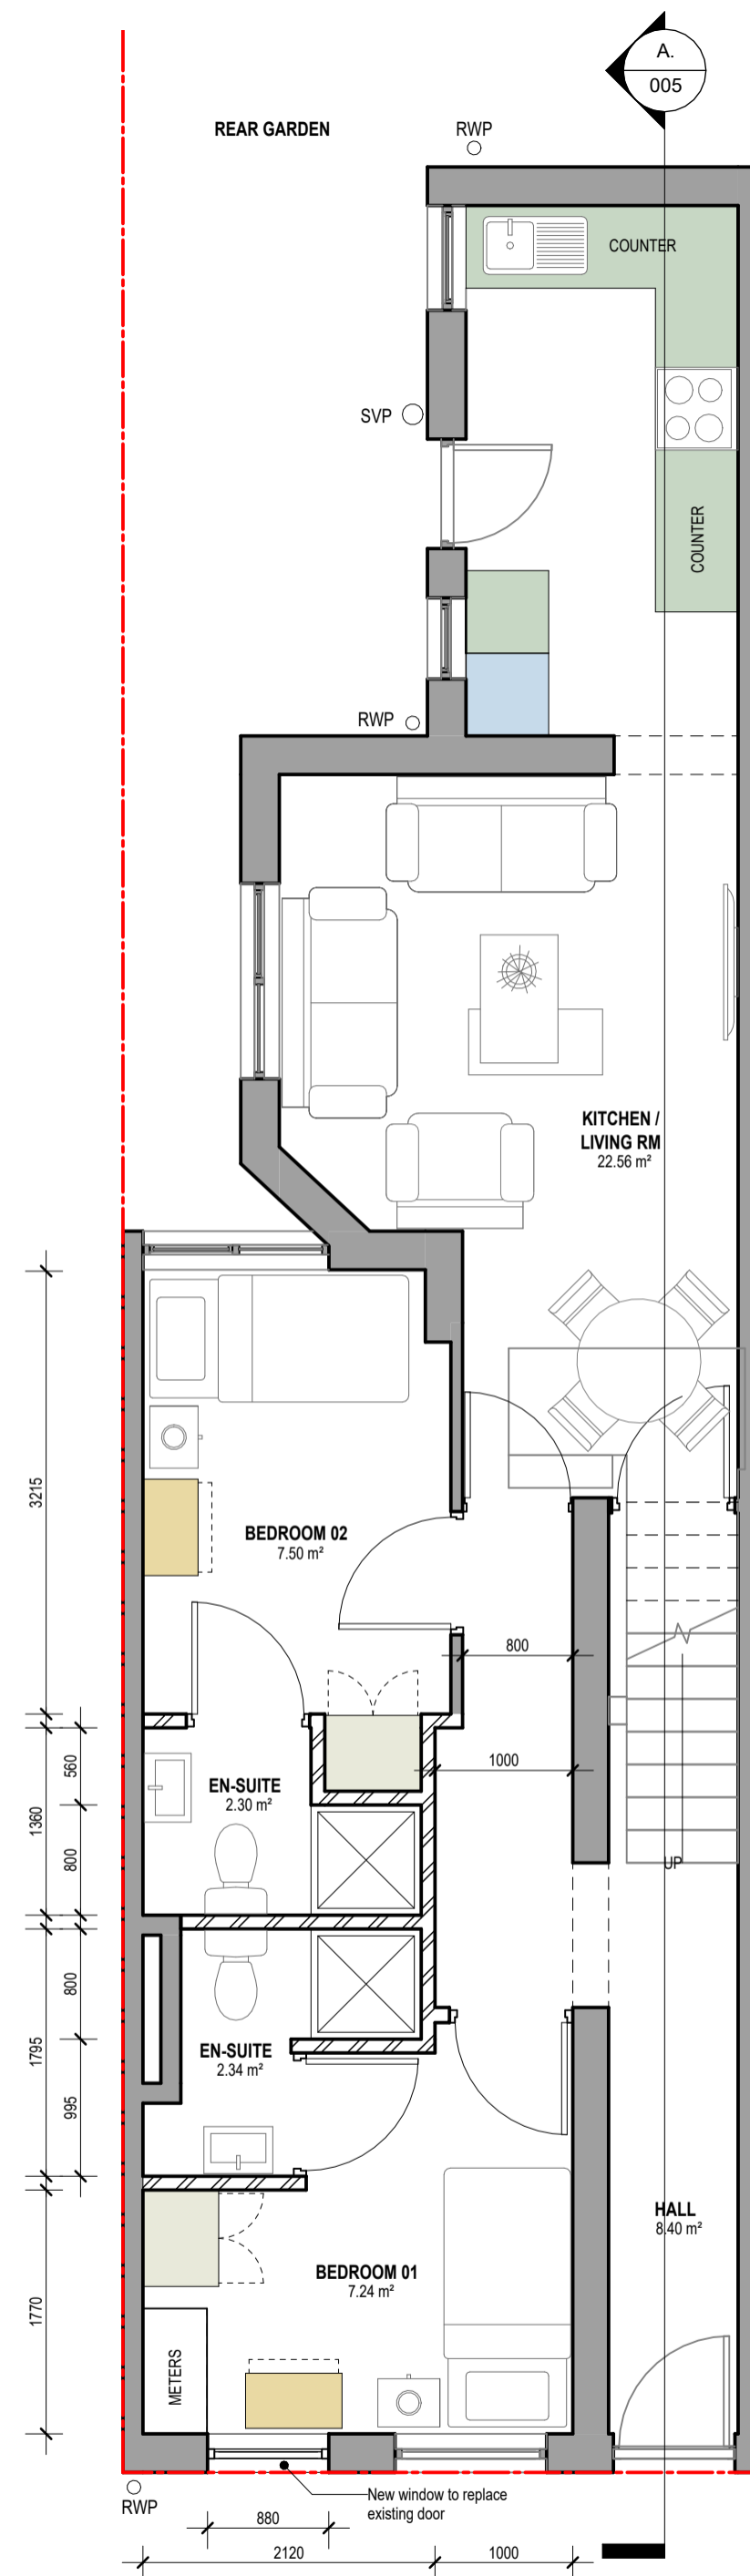

1 Proposed - Ground Floor Plan
Scale: 1 : 50

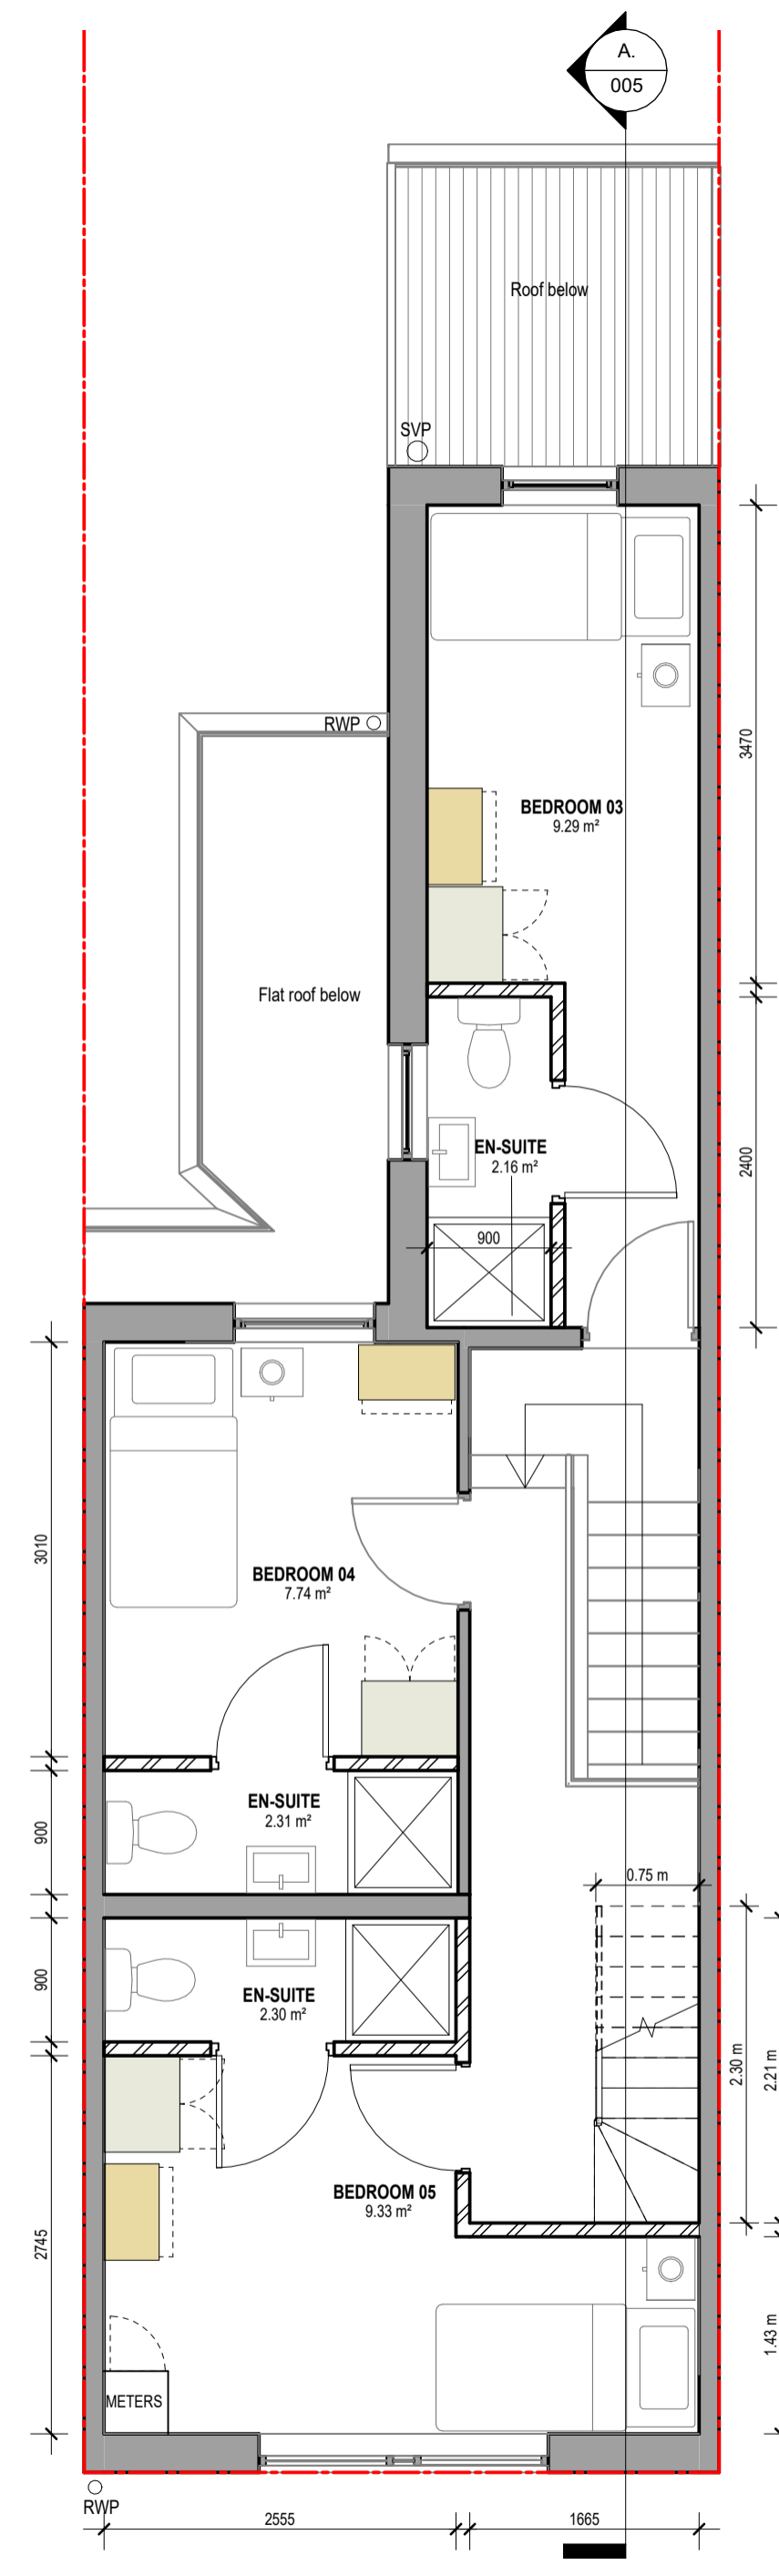

2 Proposed - First Floor Plan
Scale: 1 : 50

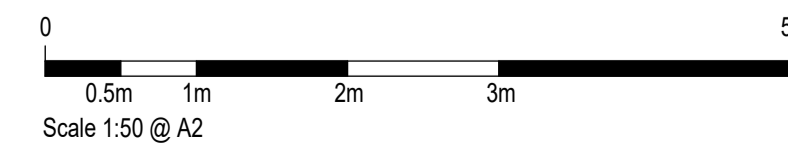

- KEY**
- Drawer Unit
 - Wardrobe
 - Kitchen Counter
 - Fridge Space

Project Name:
31 Junction Ln, Saint Helens WA9 3JN, UK

Title:
PROPOSED - GROUND & FIRST FLOOR PLANS

Architect:
ARCHTONICS ARCHITECTURE
5 Merchant Square, London, W2 1AS

Drawn by: SY	Checked by: EAF	Project Number: 0456	
Drawing number: A - 0456 - 003	Rev: P1	Scale: 1 : 50	Sheet Size: A2
Project Date: JUNE 2025			

