


NORTH

SCALE BAR 1:100

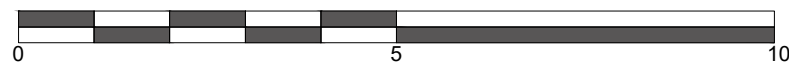

## RENDERXSPACE

Email: renderxspace@gmail.com

All written/scaled dimensions and floor areas are subject to verification by Contractor(s) on site.  
All drawings are not to be used for building. Drawings for planning application purposes only.

This drawing and design are © Copyright of RENDERXSPACE.  
No reproduction or alteration is permitted without prior written consent

● Preliminary ○ Design ○ Planning ○ Construction

Client: -	Scale: 1:50	Drawing Size: @ A3
Project: Regent Street, TF1 1PG	Project No. Trittiford Rd	Drawing No. PL03
Drawing: Floor Plans	Date March 2026	Revision.



NORTH