



Ground Floor  
Scale 1:100

1:100

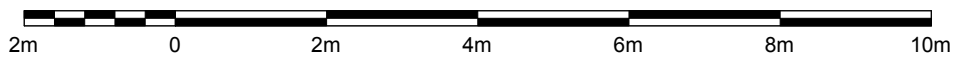

Rev	Description	Date	chkd	Project: 193 Avery Hill Road, London, SE9 2EX			
 Anjum Design Limited, 435 Stratford Road, Shirley, Solihull B90 4AA info@anjumdesign.co.uk				Scale:	Drawn by:	Date:	Status:
				As shown @ A3	RM	Feb 2026	
				Title: Proposed Floor Plans			
				Drg. No.:	Rev:		
				PL04			