


General Notes
DO NOT SCALE OFF THIS DRAWING
This scheme is subject to town planning and all other necessary consents.
Dimensions, area and levels where given are only approximate and subject to site survey. All dimensions are to be checked on site. Any discrepancies or variations are to be reported to the architect before work commences.
Figured dimensions only are to be taken from this drawing.
This drawing is to be read in conjunction with all relevant consultants and / or specialists drawings / documents and any discrepancies or variations are to be reported to the architect before the affected work commences.


ARCHTONICS ARCHITECTURE ALL RIGHTS RESERVED

REVISION SCHEDULE



No.	DATE	DETAILS
P1	2025 06 19	WIP FIRST ISSUE
P2	2005 06 28	DIMENSIONS INDICATED
P3	2025 09 23	LAYOUT REVISED

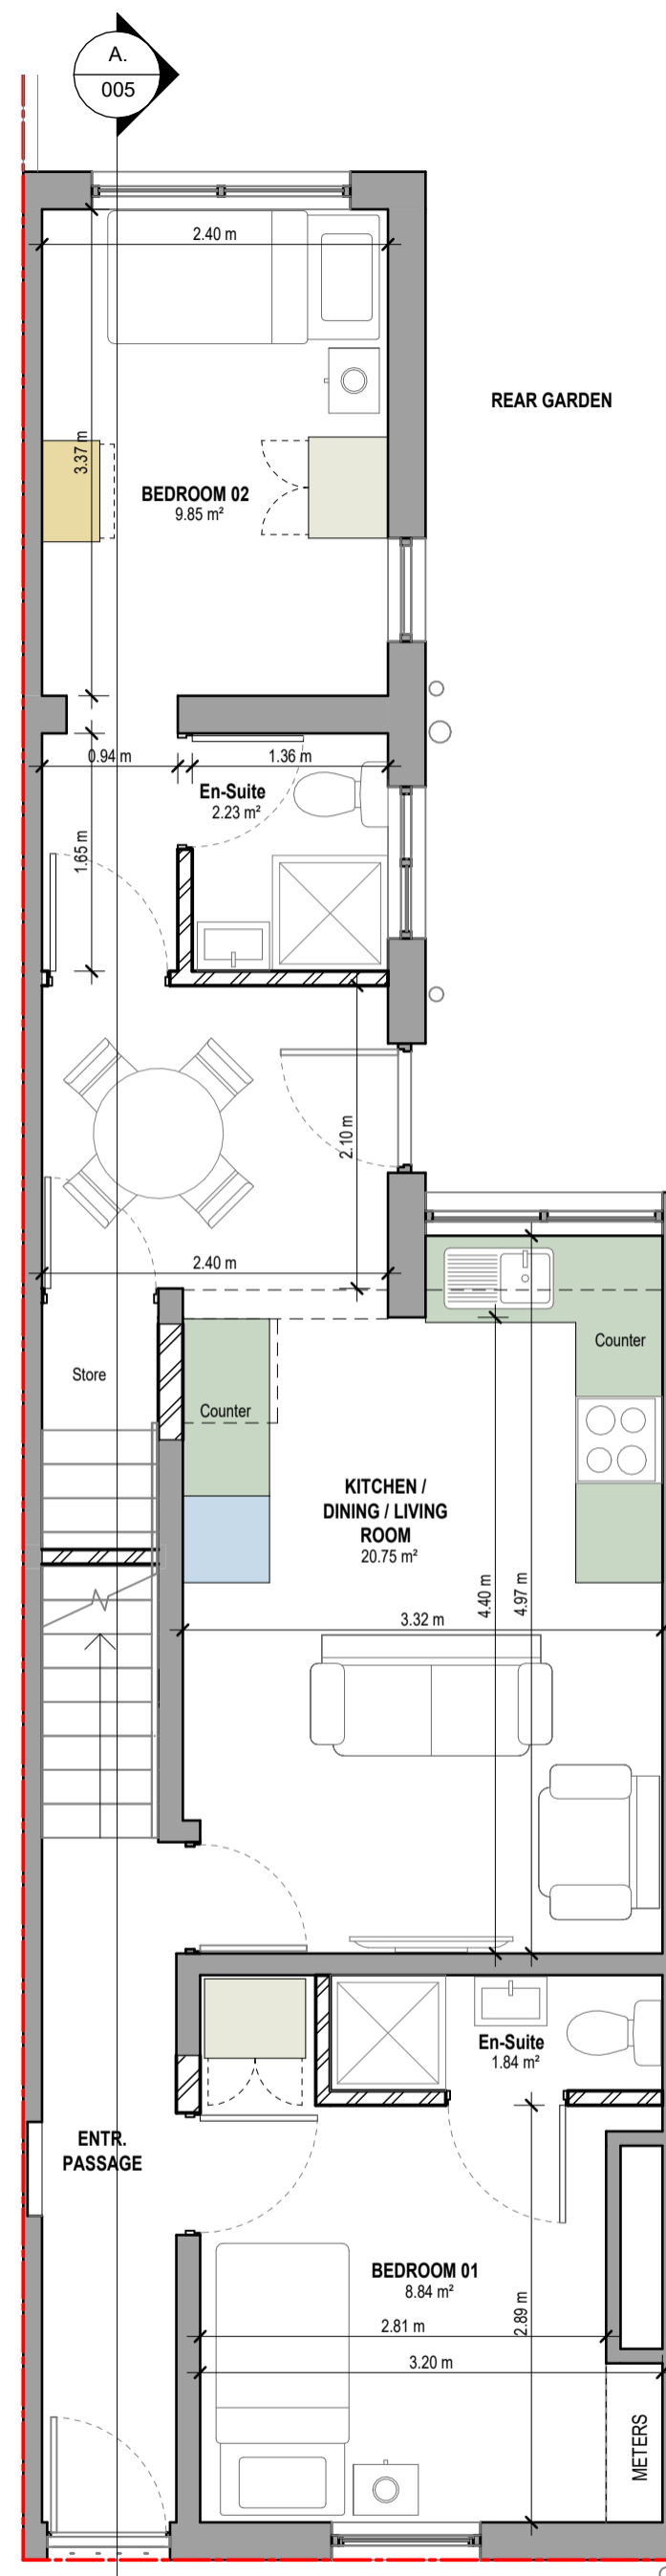

1
003 **Proposed - Ground Floor Plan**
Scale: 1 : 50

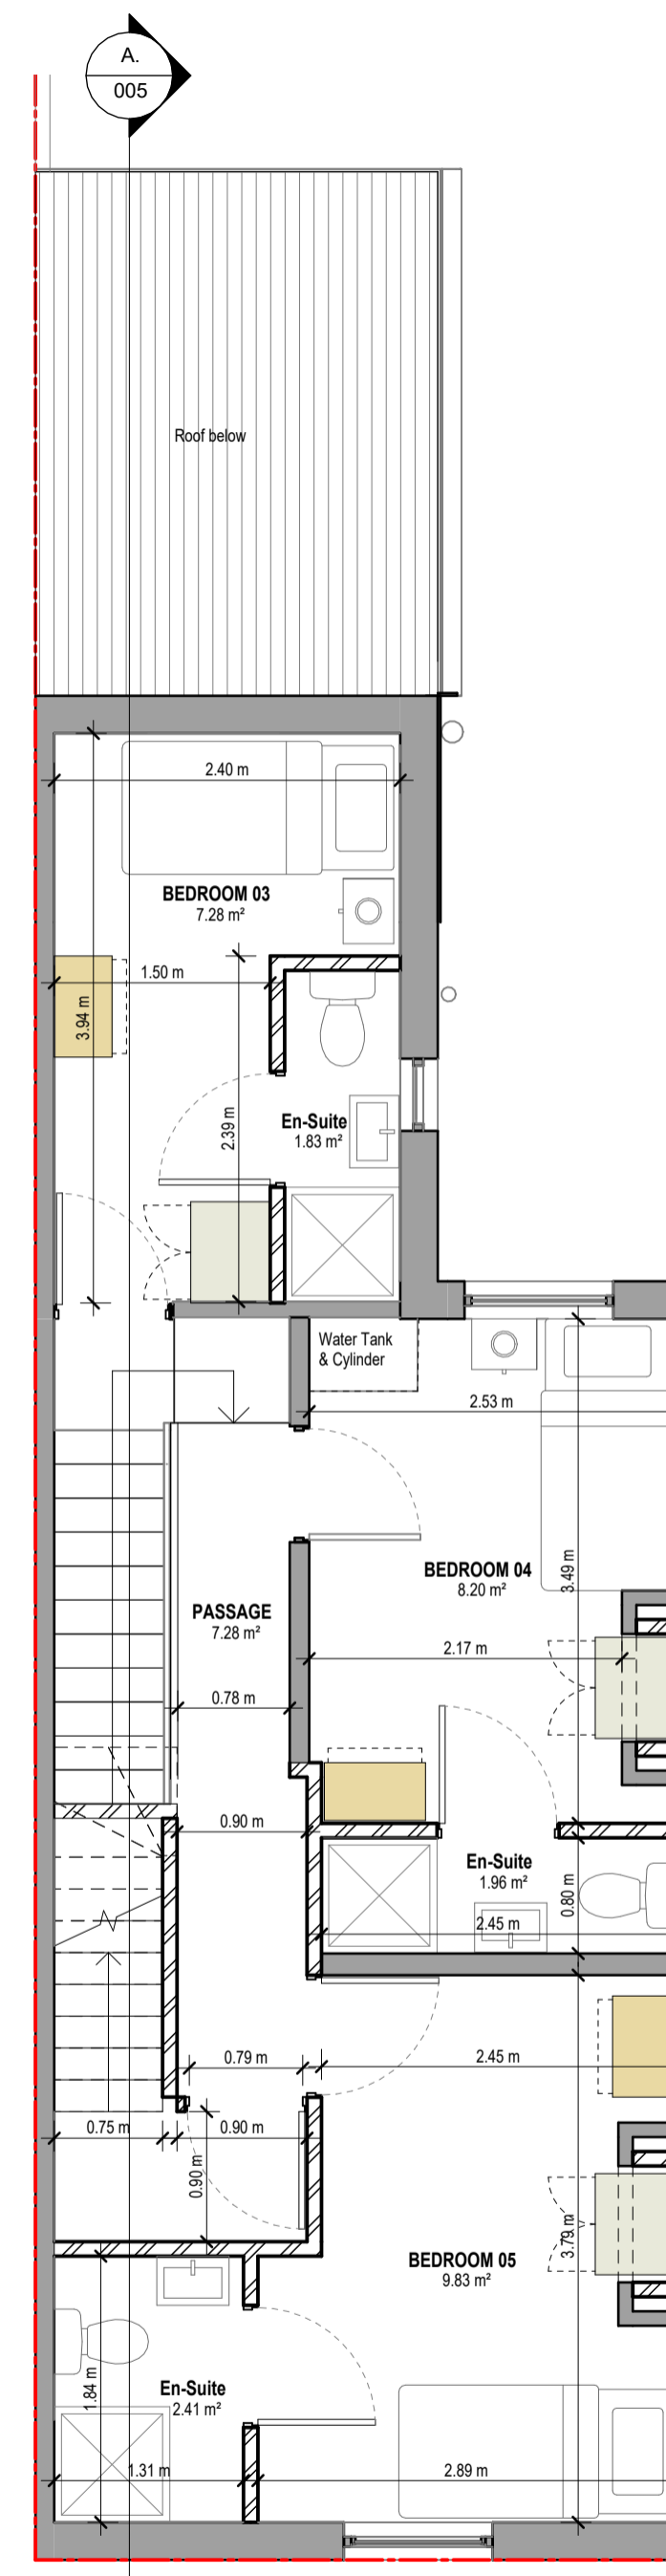

2
003 **Proposed - First Floor Plan**
Scale: 1 : 50

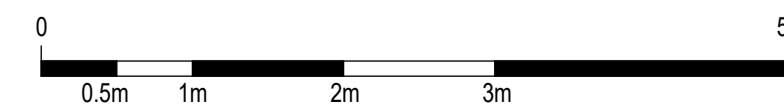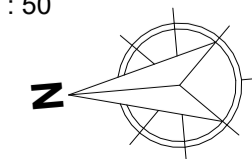

- KEY**
- Drawer Unit
 - Wardrobe
 - Kitchen Counter
 - Fridge Space

Project Name:
6 Charles Street, St Helens WA10 1LZ

Title:
PROPOSED - GROUND & FIRST FLOOR PLANS

Architect:
ARCHTONICS ARCHITECTURE
5 Merchant Square, London, W2 1AS

Drawn by: SY	Checked by: EAF	Project Number: 0481	
Drawing number: A - 0481 - 003		Rev: P3	Scale 1 : 50 Sheet Size A2
		Project Date JUNE 2025	