



Ground Floor 1:50 @ A1

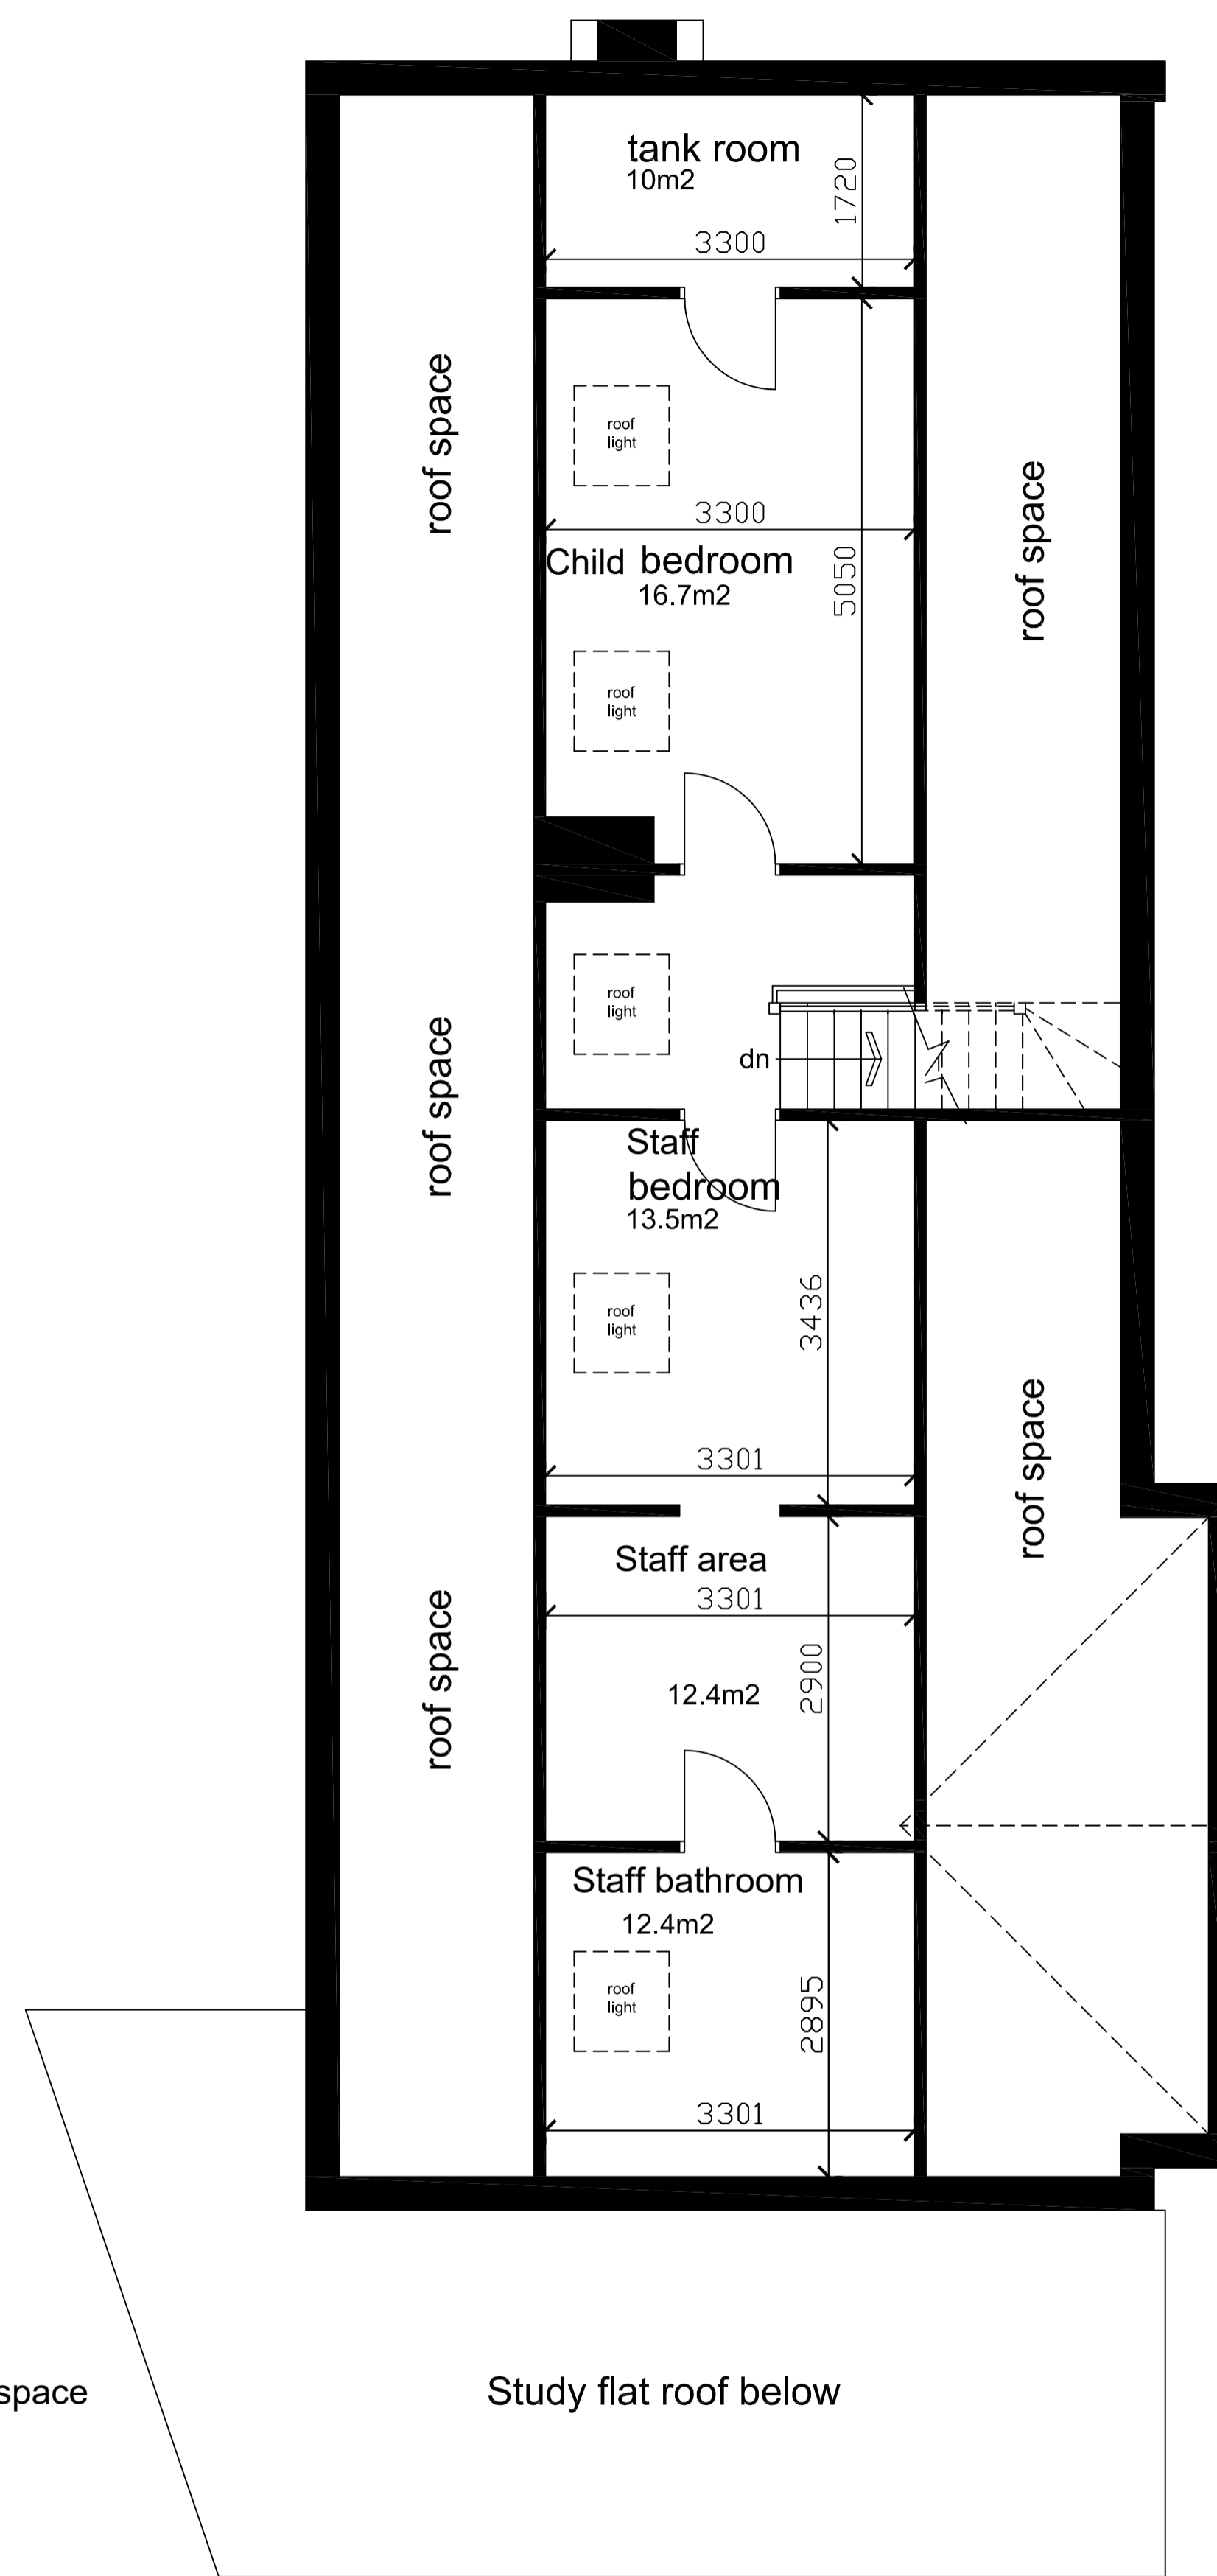

First Floor 1:50 @ A1

Staff bedroom accessed from the ramp could swap to a child bedroom if the child has disabilities, and then the child bedroom opposite would swap to a staff bedroom.

1 Staff parking space

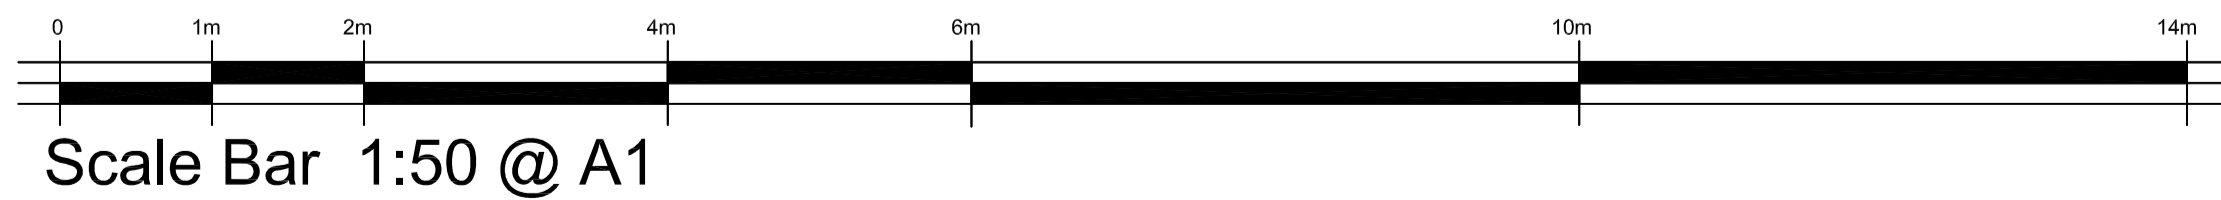

1 Woodlands Avenue, Cheddleton, Stoke on Trent .ST137BY .  
 Scale:- 1:50 Date Aug 2024