
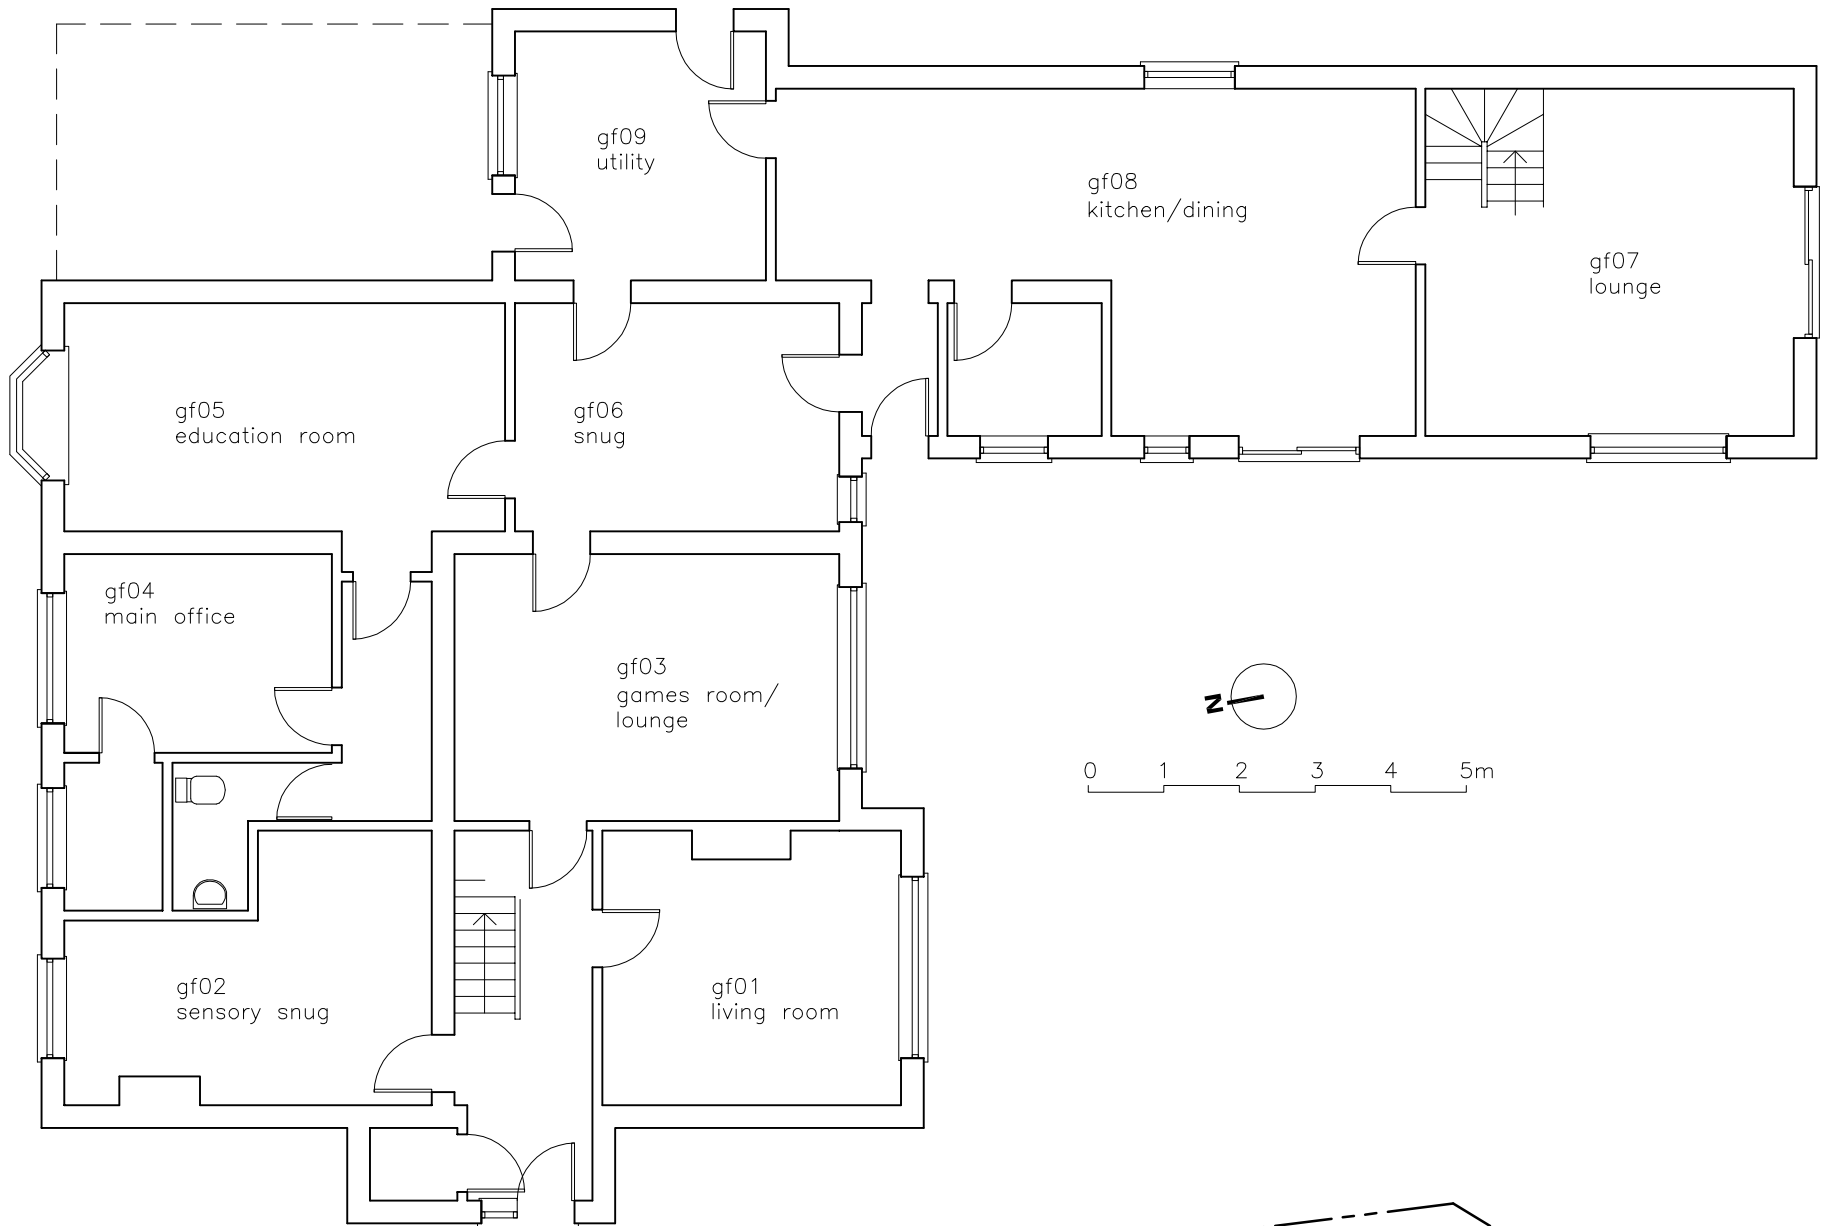


first floor plan 1:100

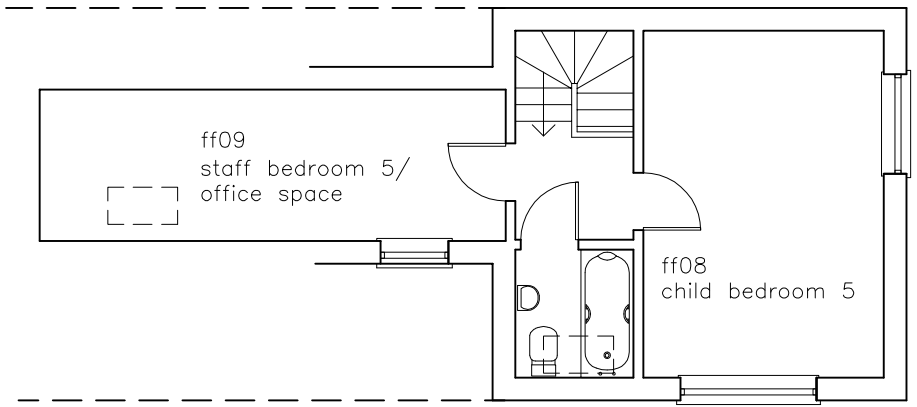

ground floor plan 1:100

A 09.09.2022 bathrooms added, minor adjustments

planning